



HYATTSVILLE Drainage Systems

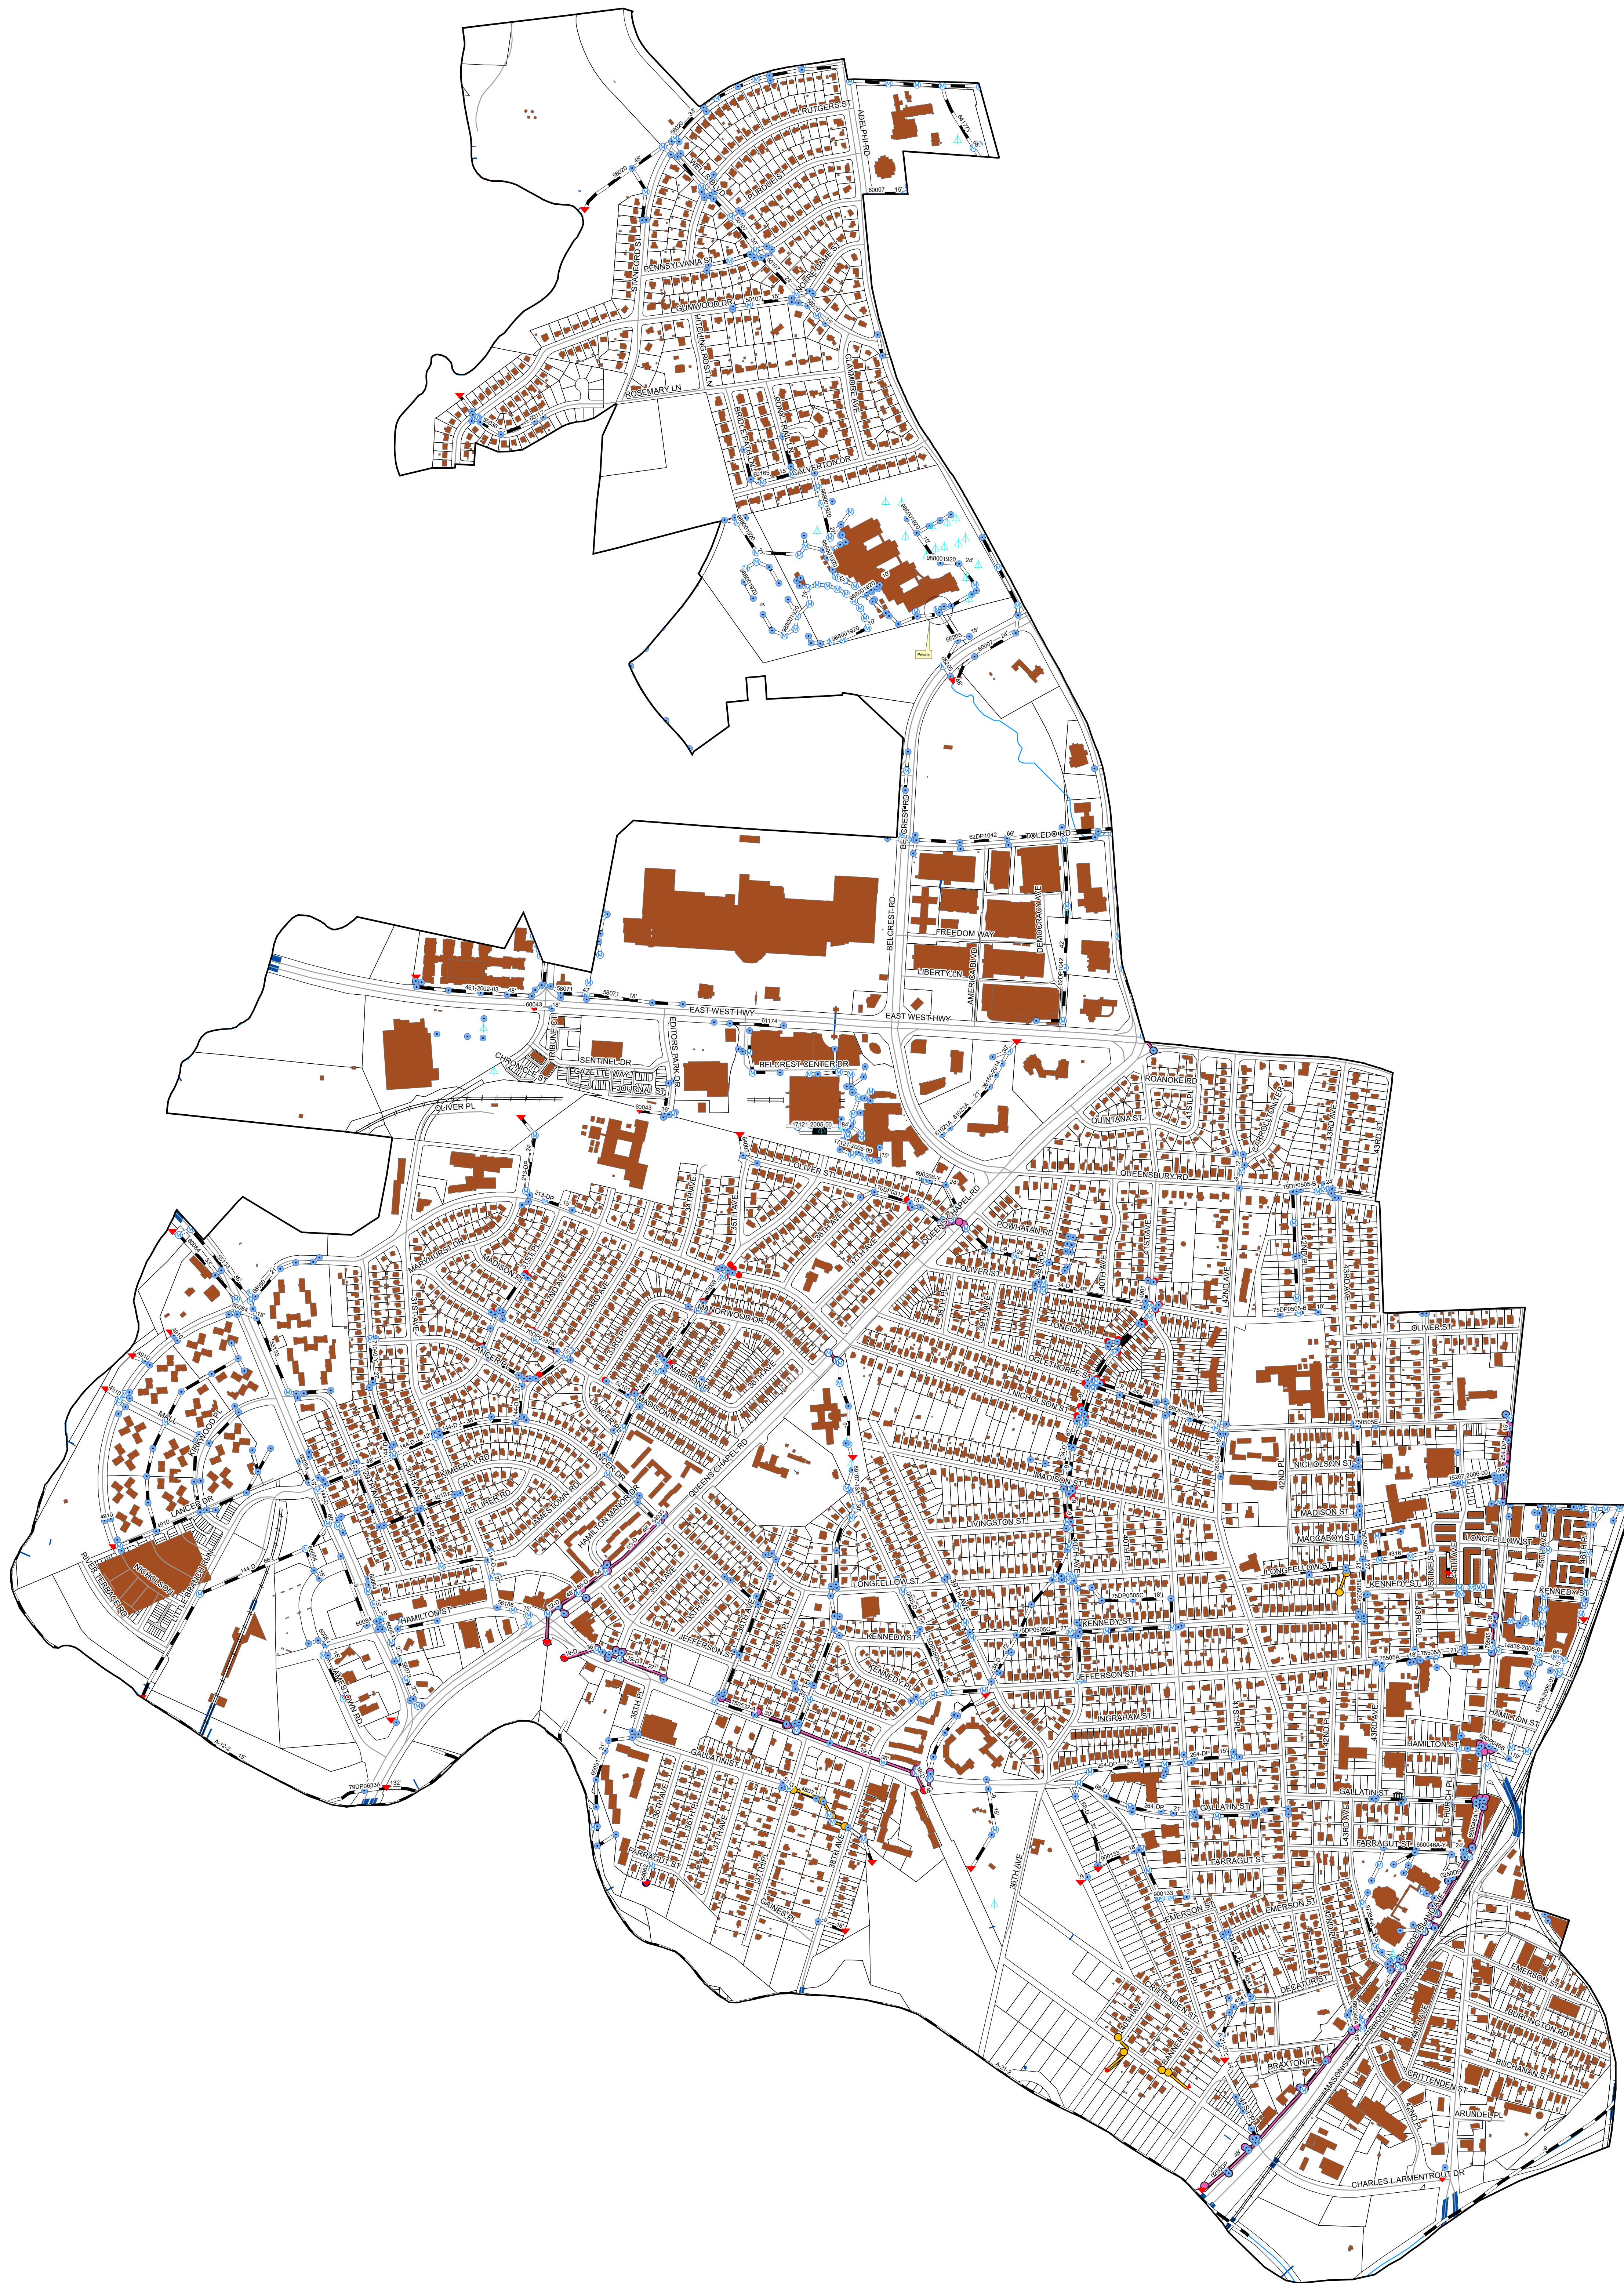

| | |
|--------------|-----------------------|
| DATA SOURCE | MNCPPC, OITC-GIS, DoE |
| DATE CREATED | Sept 2020 |
| CREATED BY | DOE - SD |
| NOTES: | |

| | | | | |
|-------------|--------------------|-------------------------------|-----------------------------|----------------|
| ■ TOWN HALL | ● VERIFIED INLETS | ● EASEMENT REQUIRED | — STORMDRAIN RECONSTRUCTION | — STREAMS |
| ● INLET | ● ACCEPTED | — STORMDRAIN ADDED & ACCEPTED | — EASEMENT REQUIRED | □ MUNICIPALITY |
| ● MANHOLE | ● STATE MAINTAINED | — STORMDRAIN STATE MAINTAINED | — STORMDRAIN PIPES | — RAILROADS |
| ▼ OUTFALL | ● RECONSTRUCTION | — Roads | — Roads | ■ BRIDGES |
| ▲ BMP | | | | ■ BUILDINGS |
| | | | | □ PROPERTY |

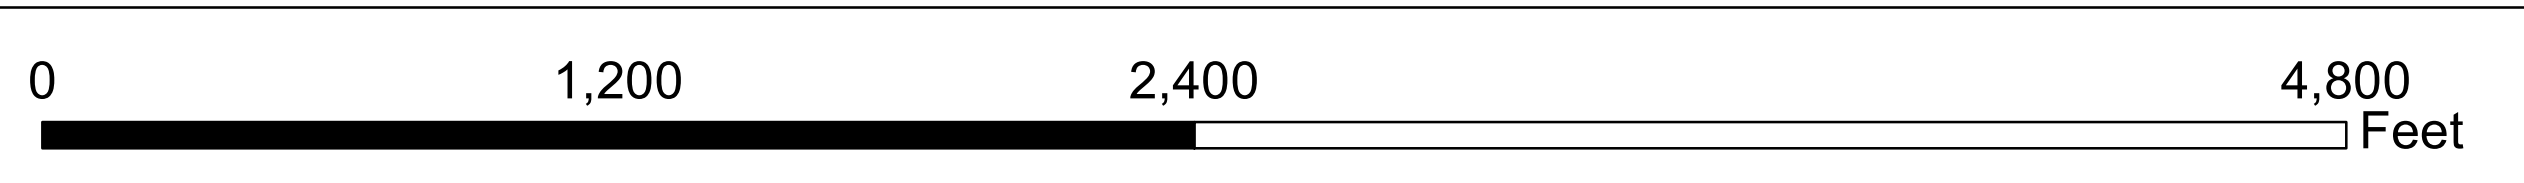

1:5,580
1 inch = 465 feet

